


FRAMES MANUFACTURED TO SUIT APPROPRIATE WALL THICKNESSES

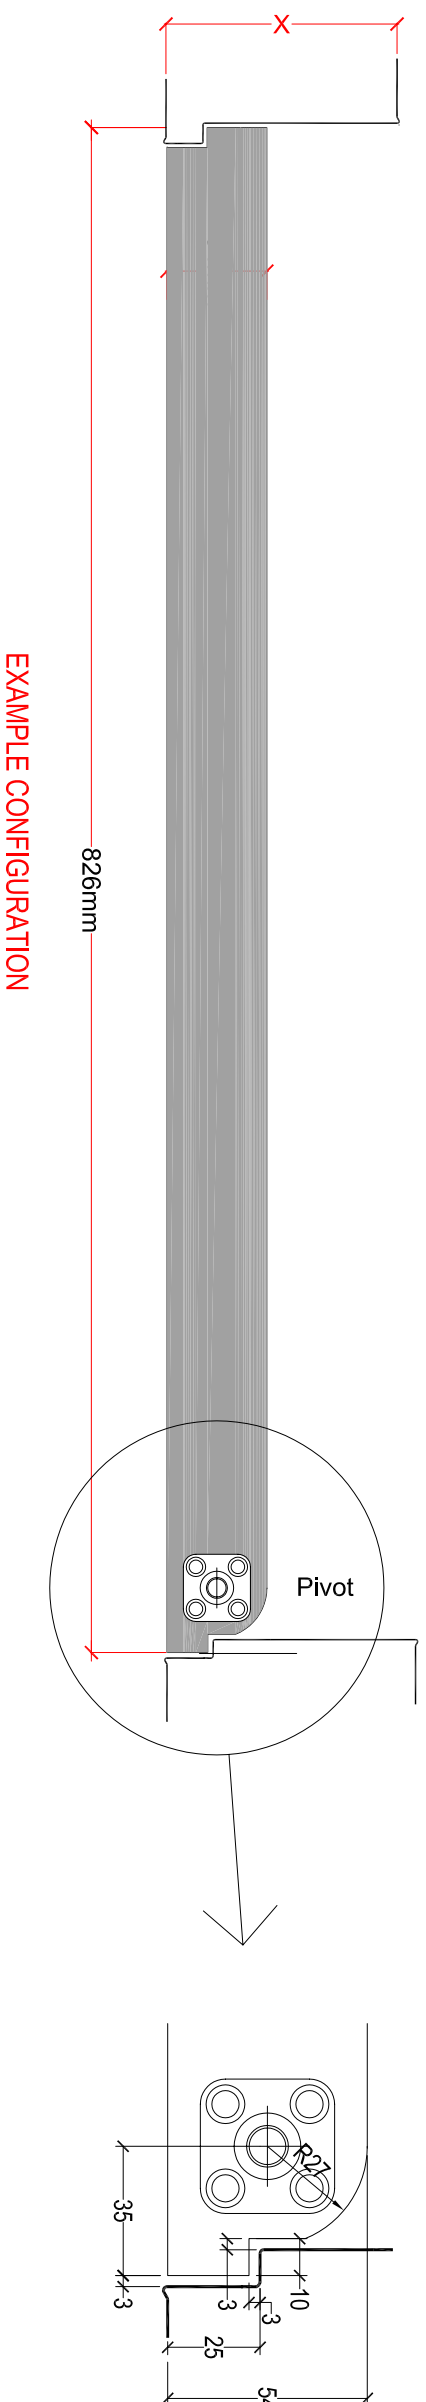

Designed by	Checked by	Approved by	Date	Date
AUTHOR	CHECKED_BY	ENG_APPROVED_BY		CREATION_DATE

Em-B Solutions Ltd  
 42-44 Burley Road, Leeds, LS1JX  
 tel 0113 245 9559 / fax 0113 245 9779 / email info@em-b.co.uk

COMPANY		PART_NUMBER		Edition	Sheet
				01	1
TITLE					